



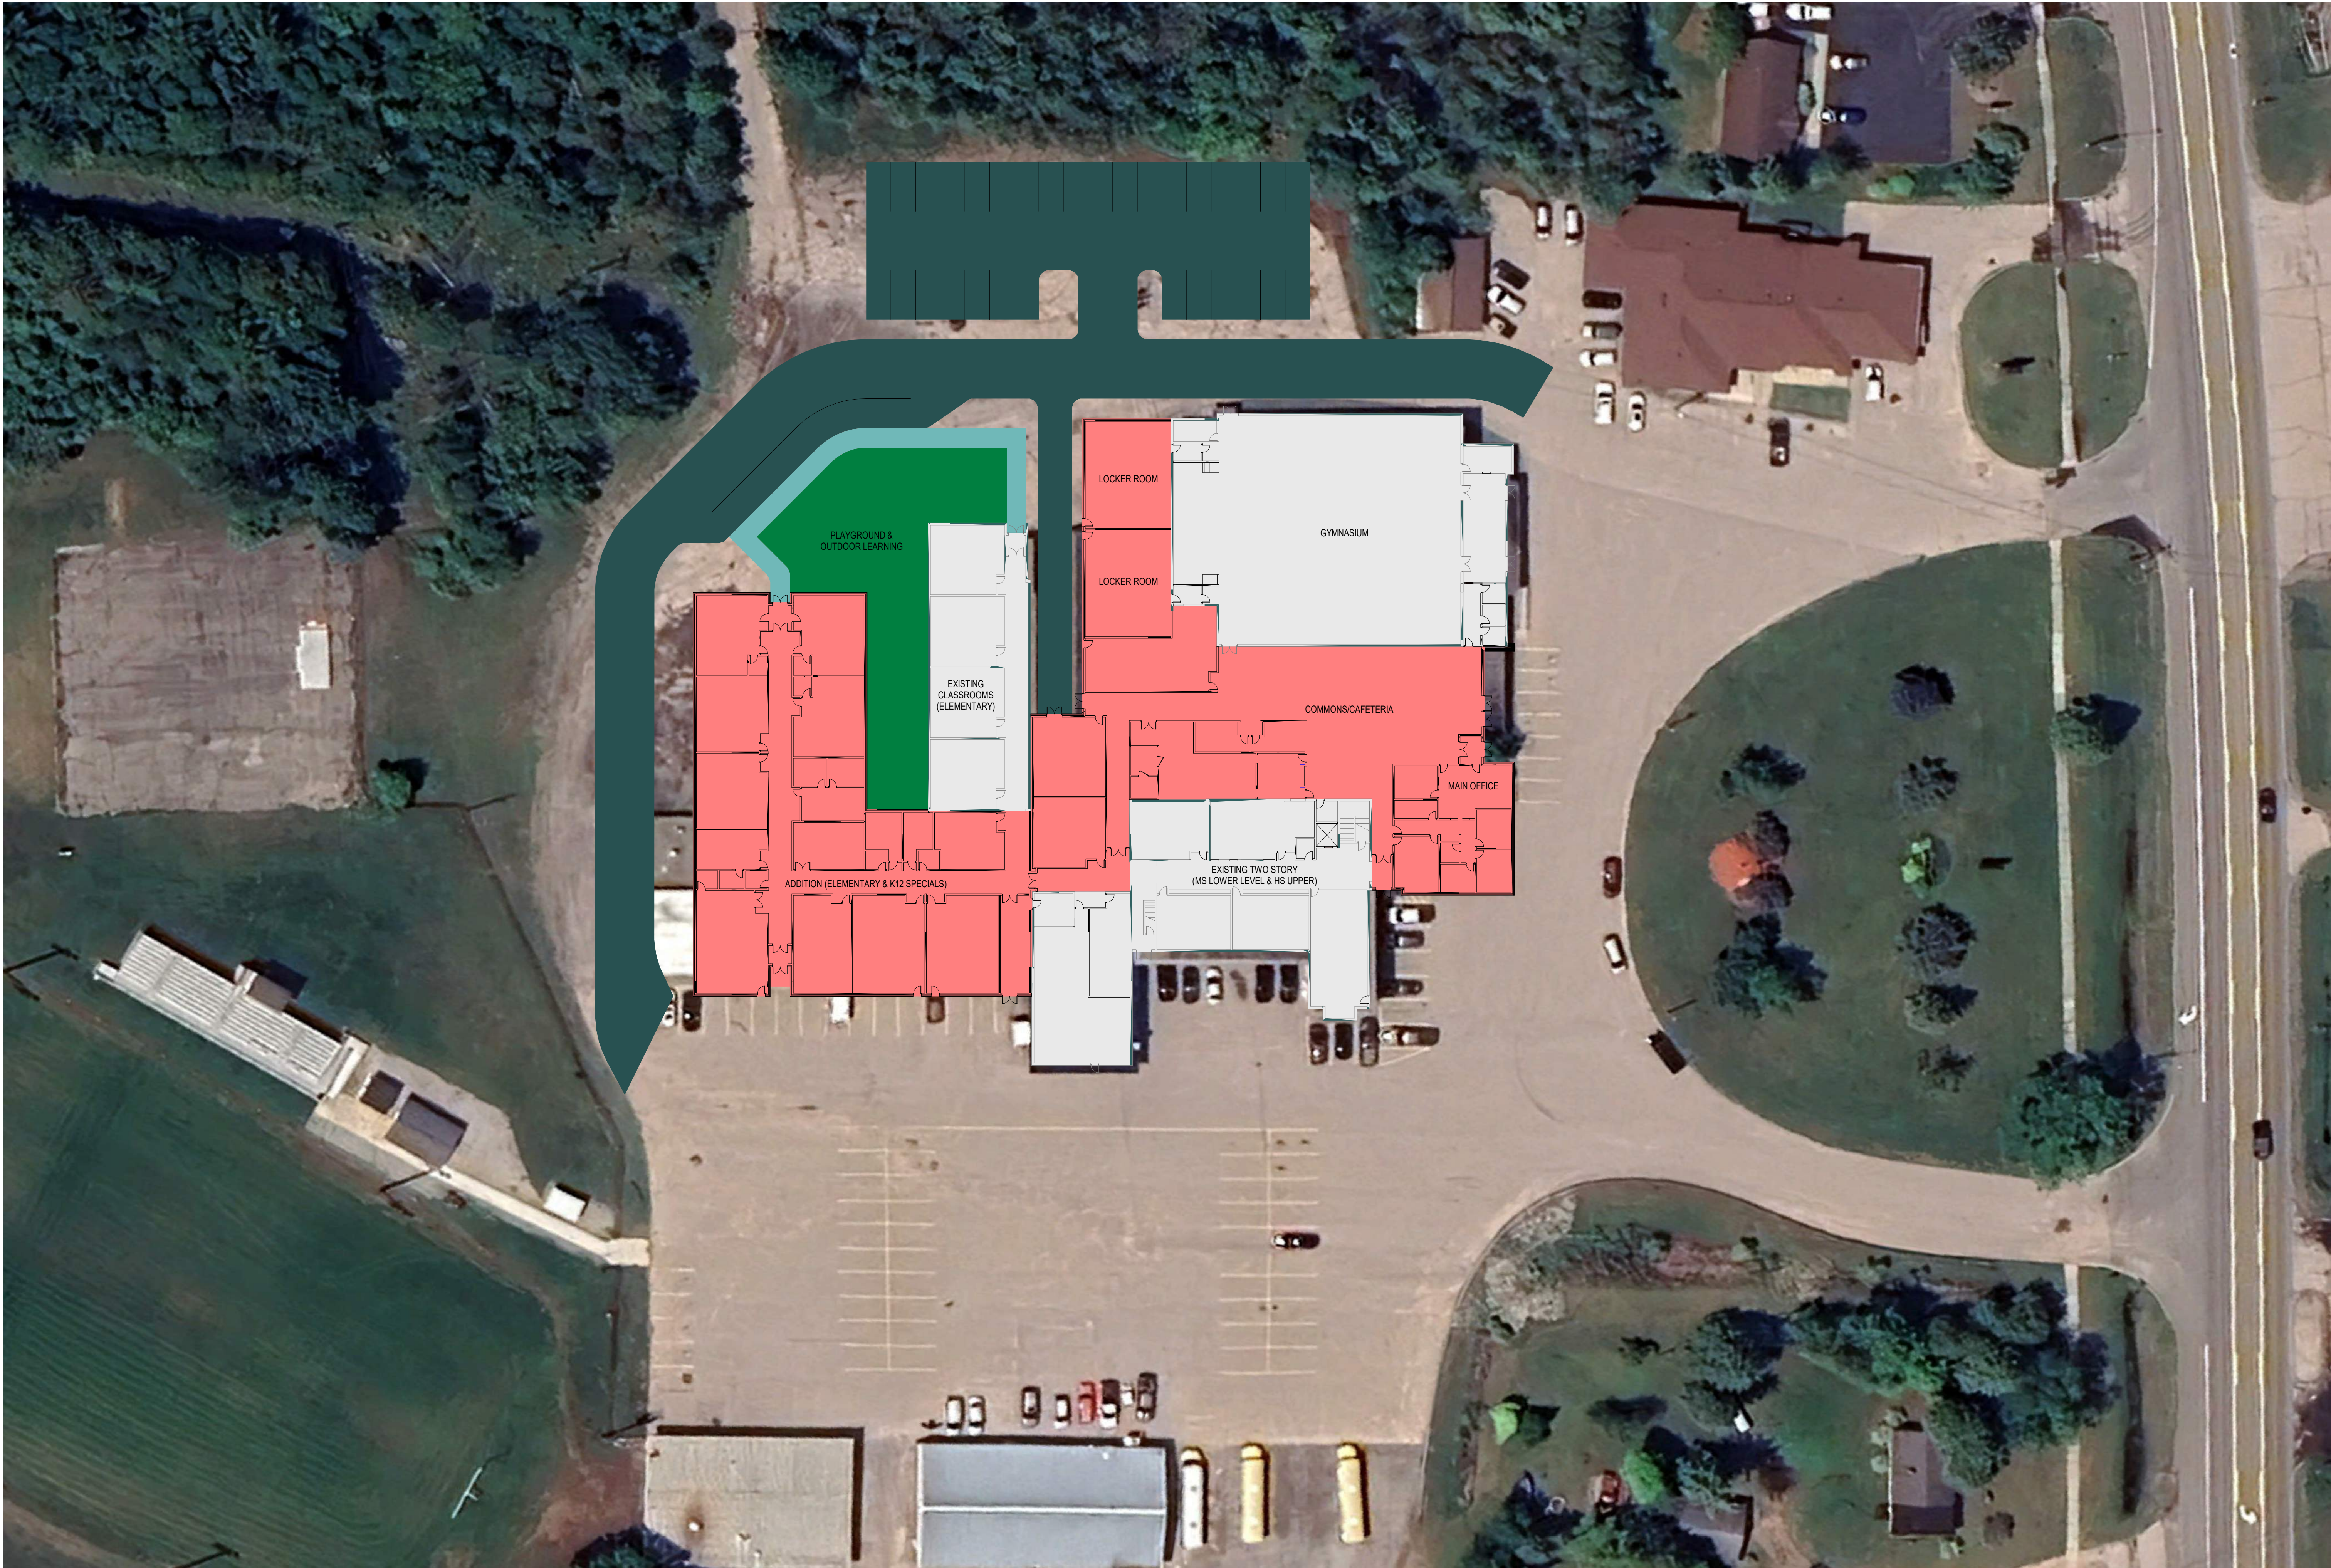

SITE PLAN
1" = 30'-0"

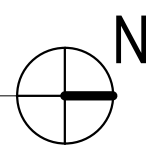

DESIGNED	BY	NO.	REVISIONS	DATE
DRAWN	-	A	SITE CONCEPT	08.05.25
CHECKED	-			
APPROVED	-			